


ALEXANDRA PALACE - MASTERS SNOOKER - 2020

TICKET PLAN

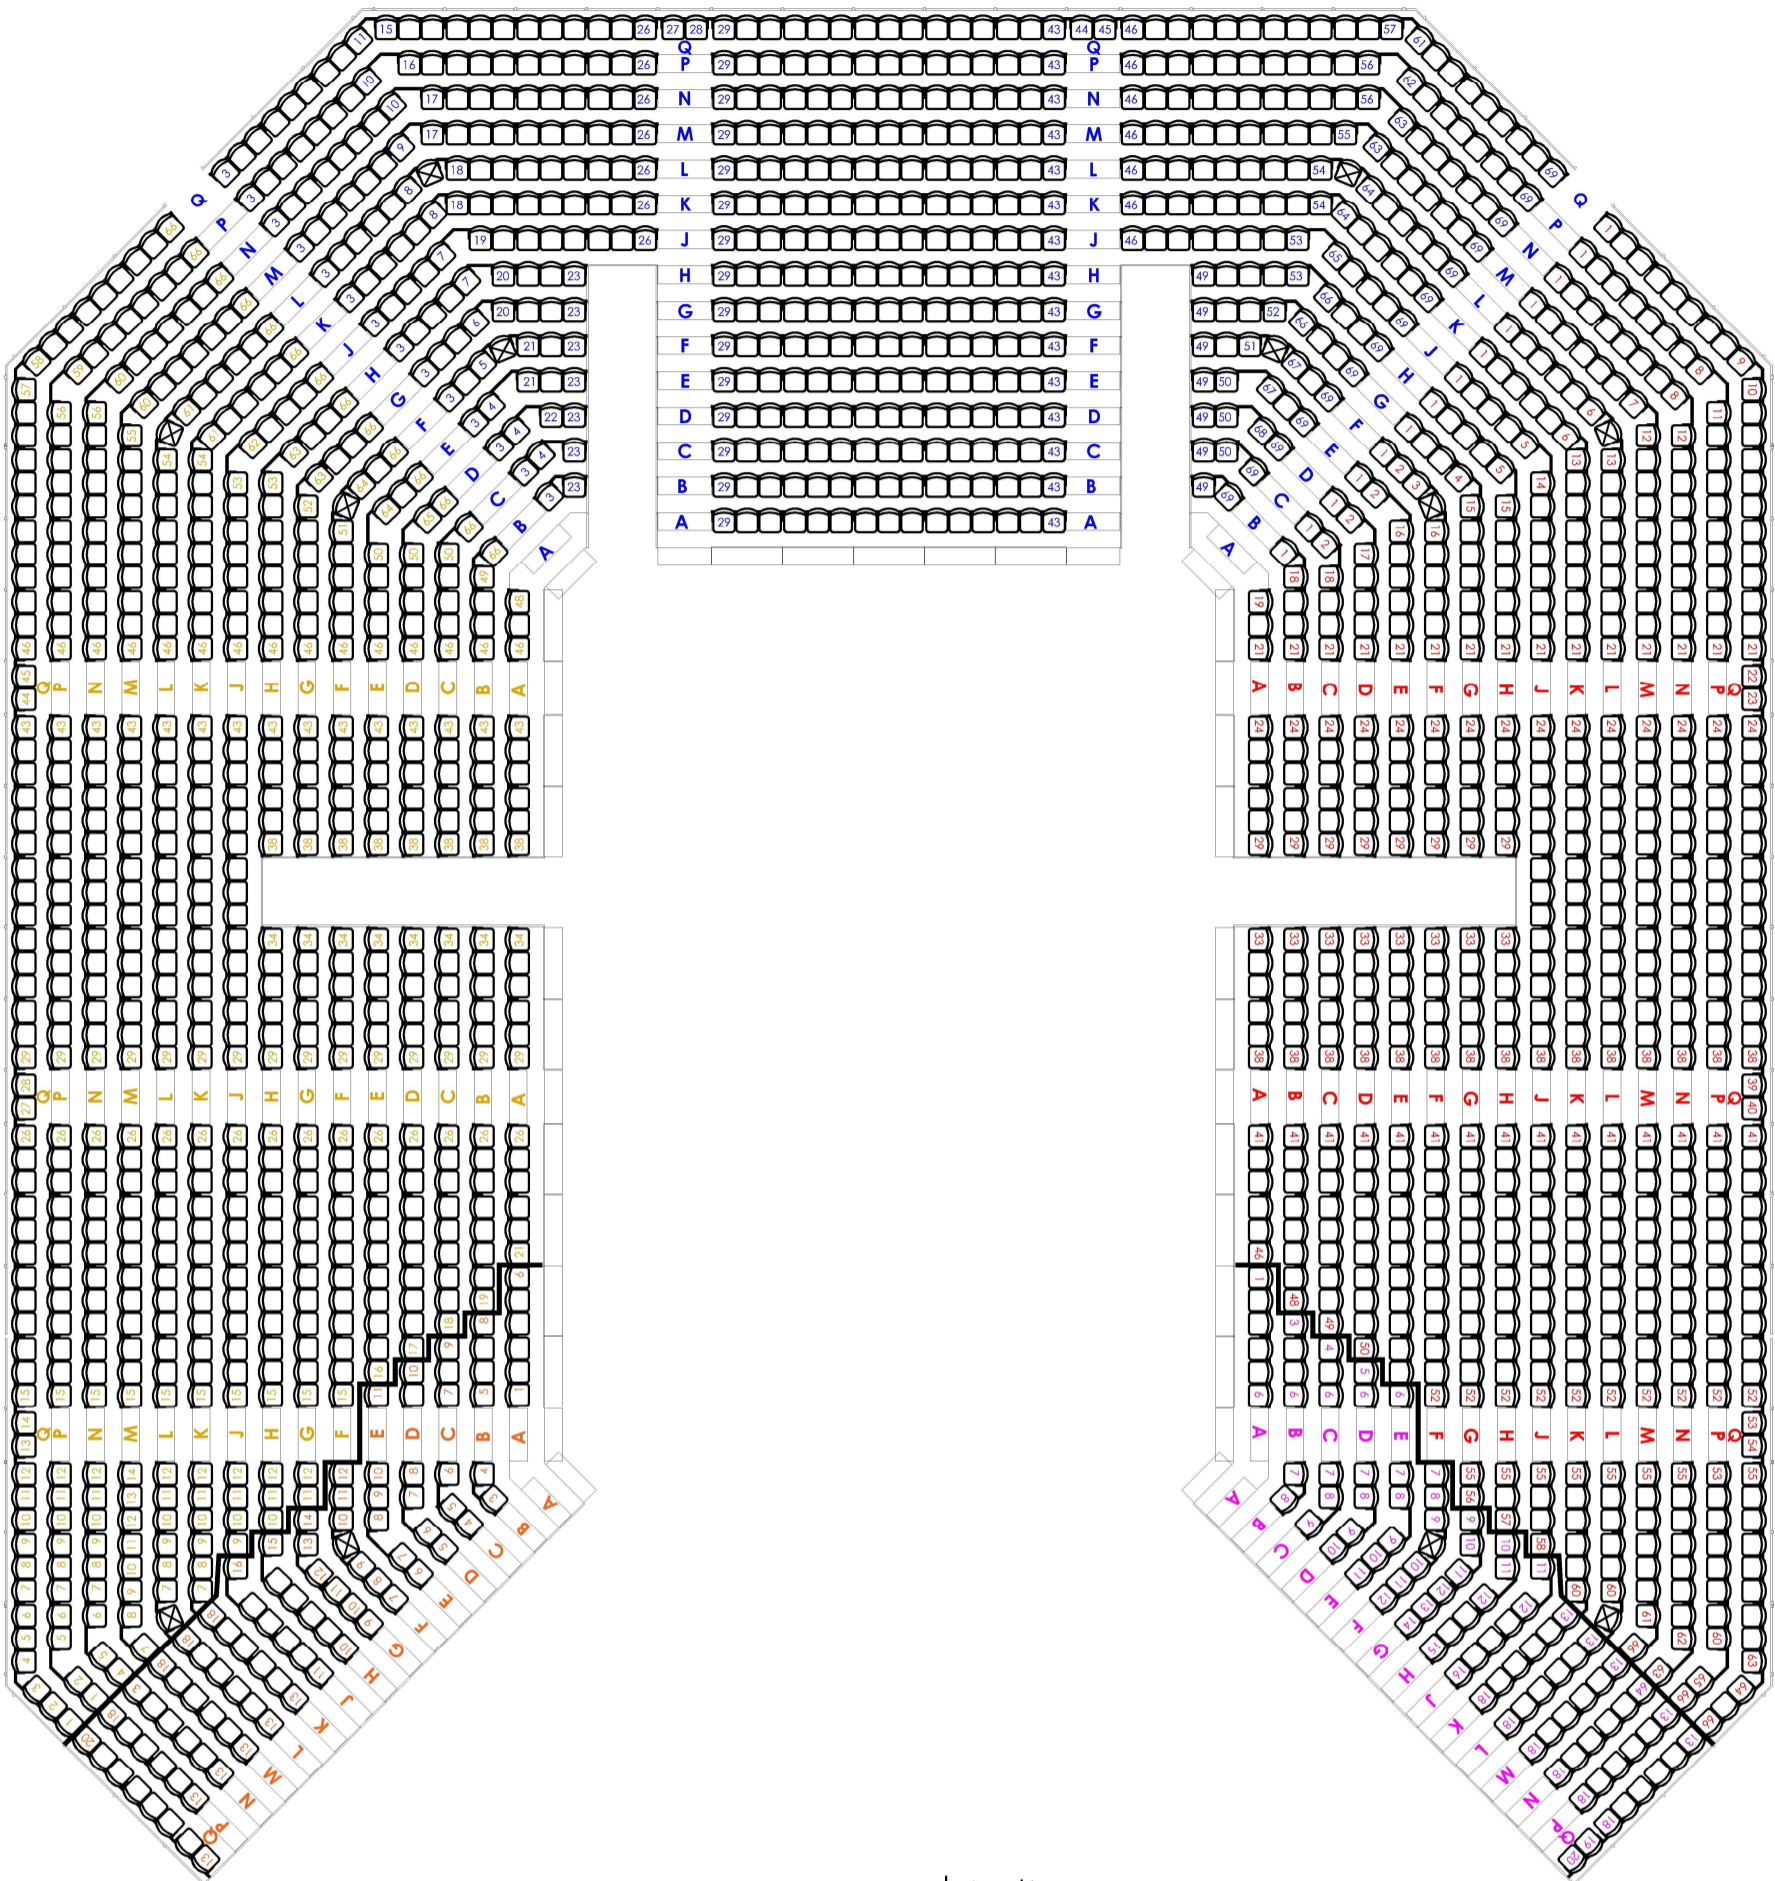

SEATING CAPACITY

1955 IN-STYLE TIERED TIP-UP SEATS

NOTES:

- ALL SEATS TO BE FULLY UPHOLSTERED IN BLACK.
- ALL GANGWAYS TO BE CARPETED.

DSM#	REGION	MARKETING	SEAT#	DATE	CHECK#	REMARKS	STATUS	CLIENT	DRAWING NUMBER	REV	SCALE
1	1	NUMBERS AND LETTERS ALTERED	P/J	11-11-19	-			WORLD SNOOKER LTD	H18634T	4	NIS @A1
2	2	NUMBERS AND LETTERS ALTERED	P/J	12-11-19	-			MASTERS SNOOKER			
3	3	ORANGE ALTERED	P/J	9-12-19	-	COMPARED TO PREVIOUS DRAWING AND SEATING CHANGES ARE NOTED. COPIES OF THIS DRAWING TO BE PROVIDED TO ALL CLIENTS IN ACCORDANCE WITH THE LAYOUT AGREEMENT INFORMATION PROVIDED BY OUR CLIENTS. WE HAVE BASED OUR DESIGN ON THE SEATING DIMENSIONS SHOWN ON THIS DRAWING. UNLESS STATED OTHERWISE.		WEST HALL ALEXANDRA PALACE			
4	4	YELLOW AND AMENDED	P/J	9-12-19	-	THIS DRAWING IS THE PROPERTY OF ARENA SEATING. UNLESS STATED OTHERWISE, ALL RIGHTS ARE RESERVED. ANY UNAUTHORIZED REPRODUCTION OR TRANSMISSION OF THIS DRAWING IS STRICTLY PROHIBITED. ANY INQUIRIES SHOULD BE DIRECTED TO ARENA SEATING.					